


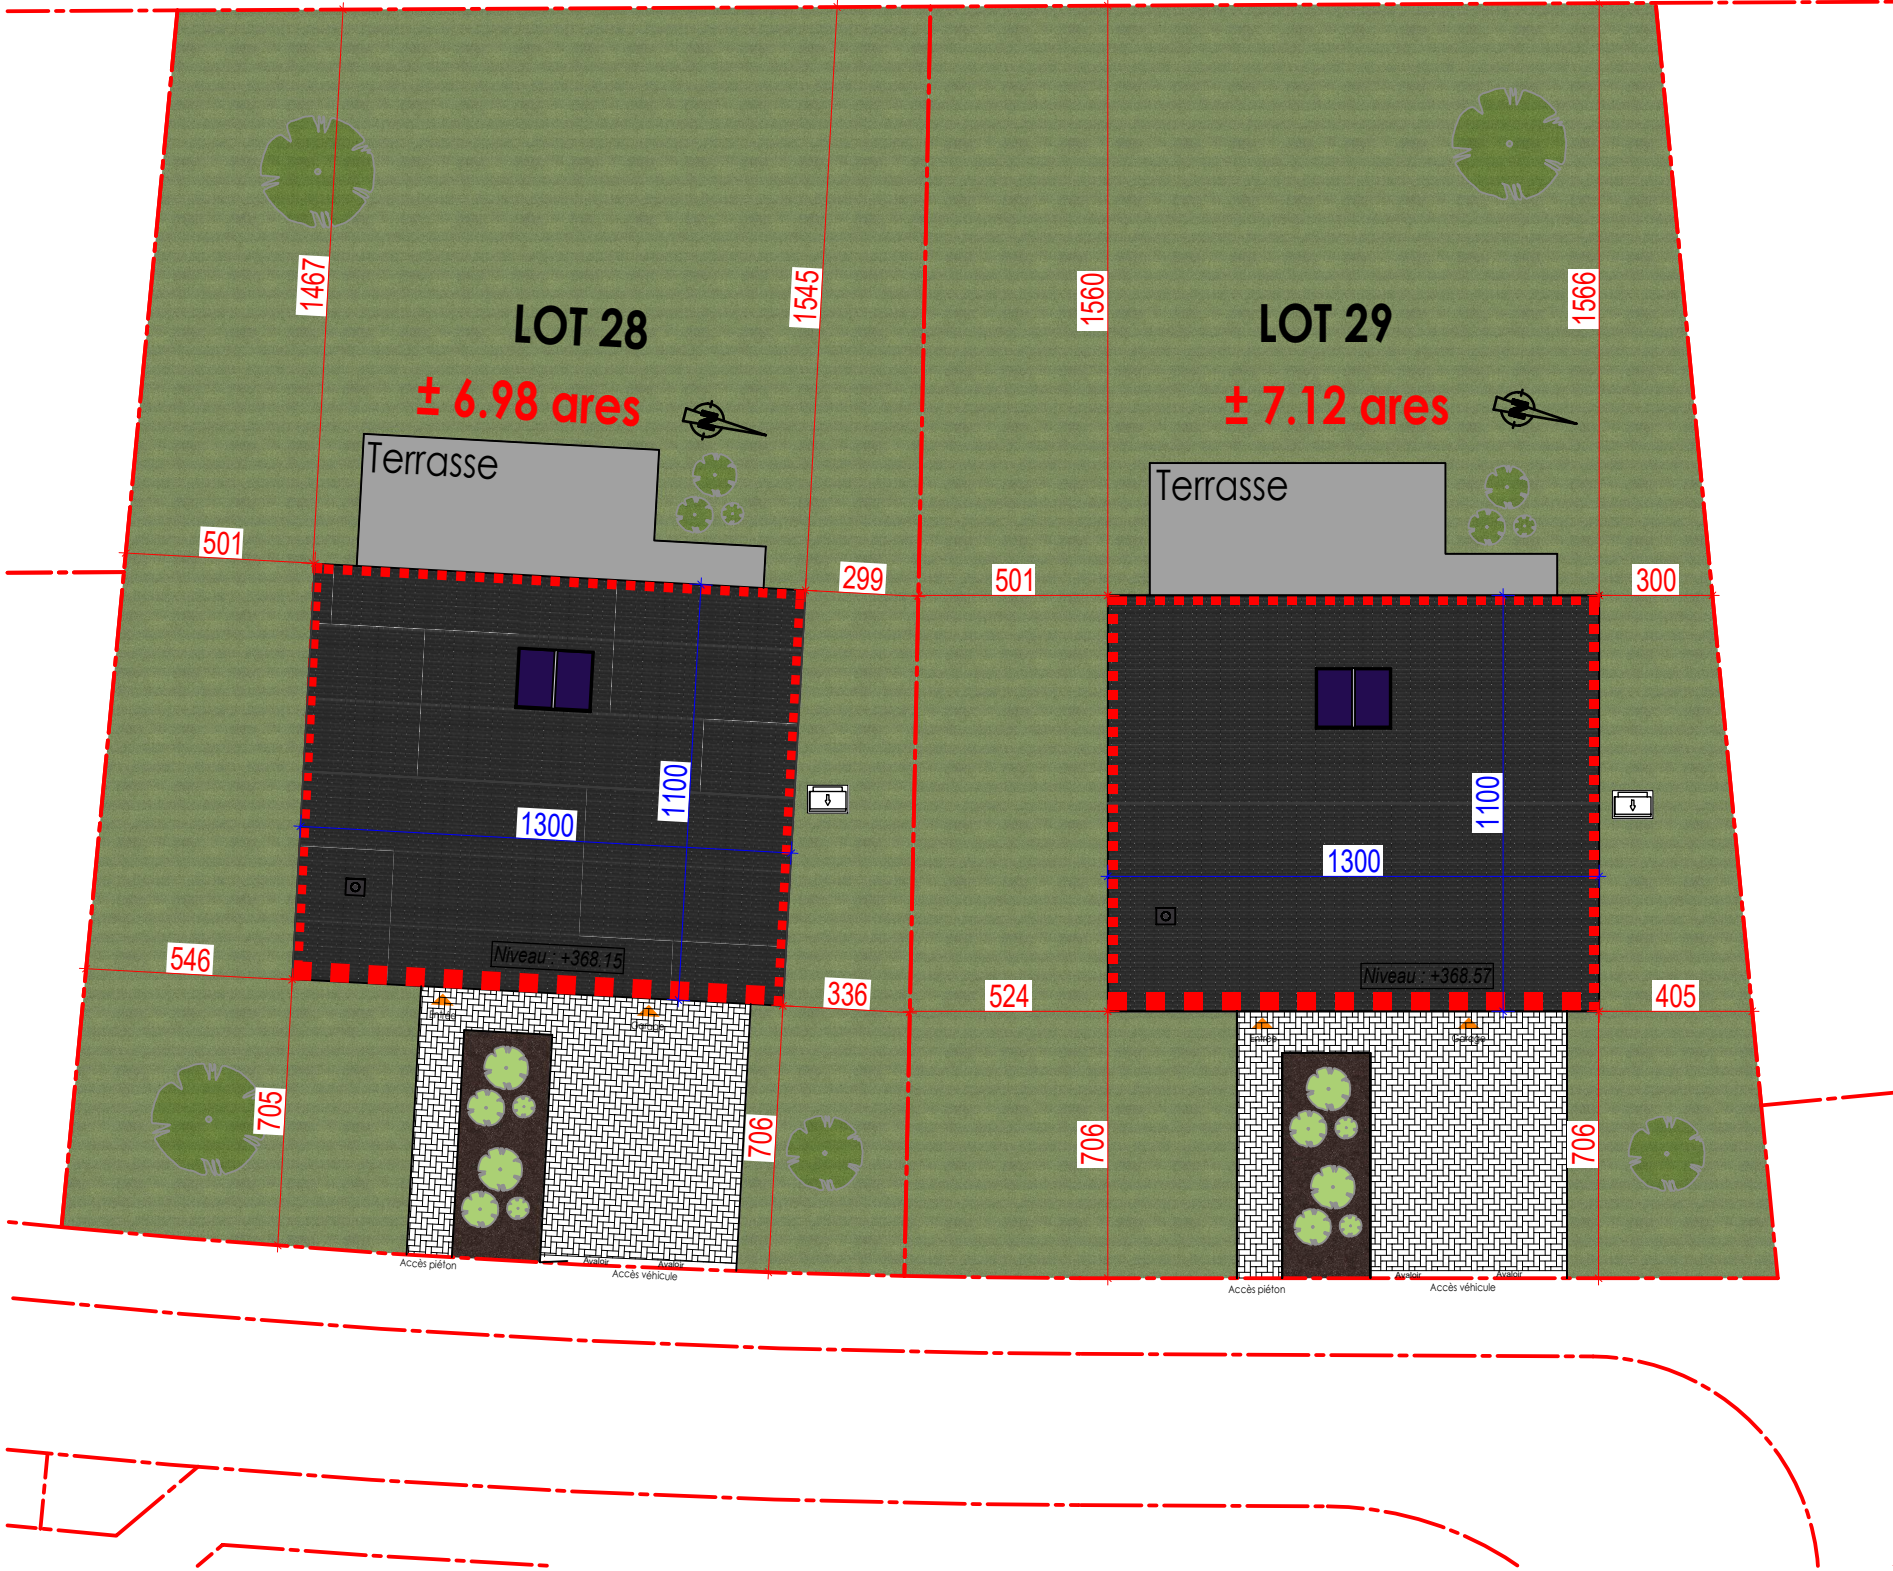


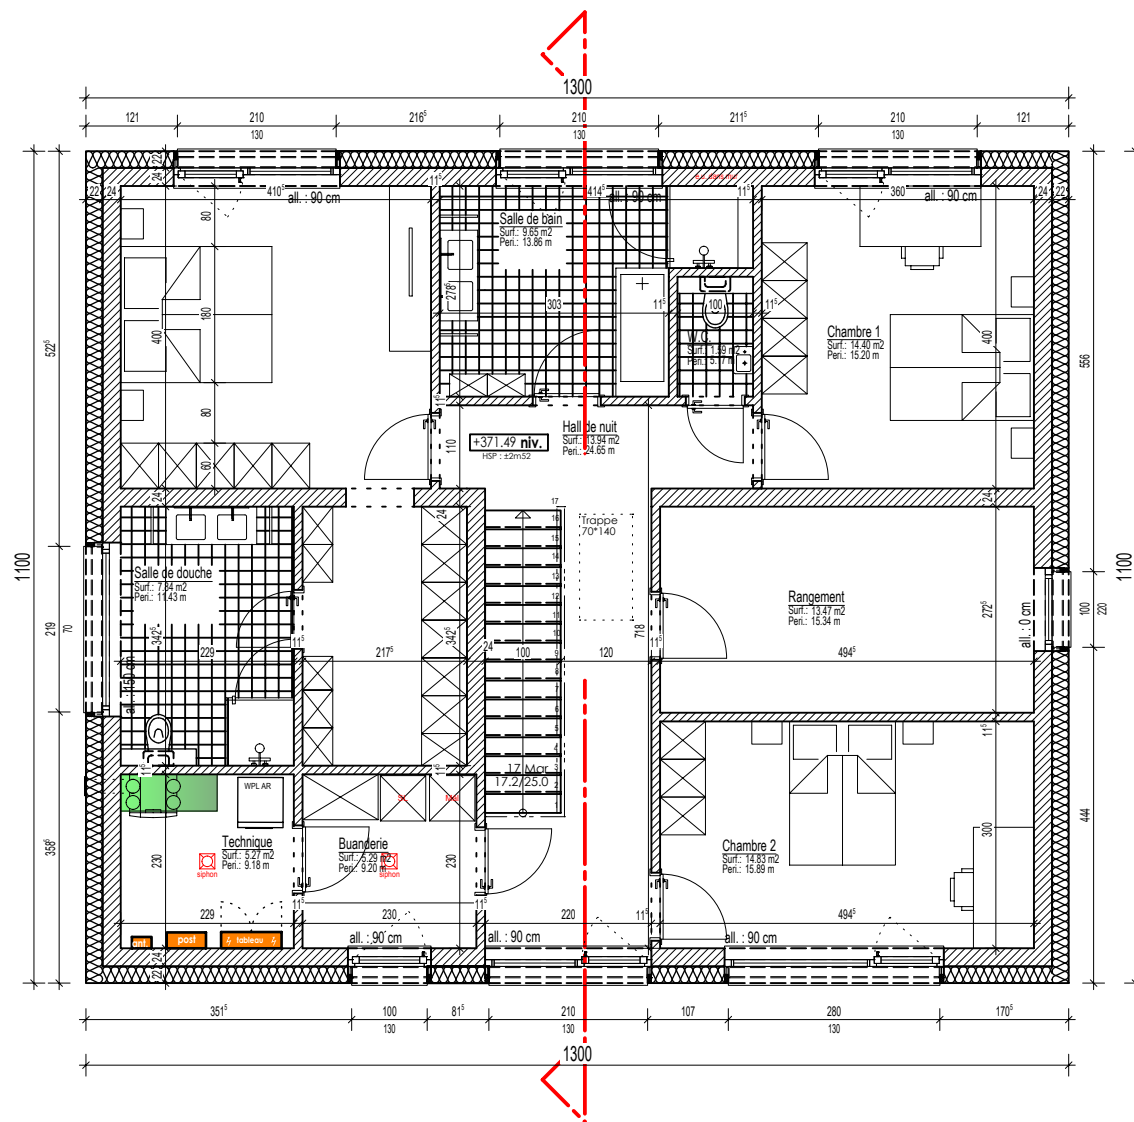

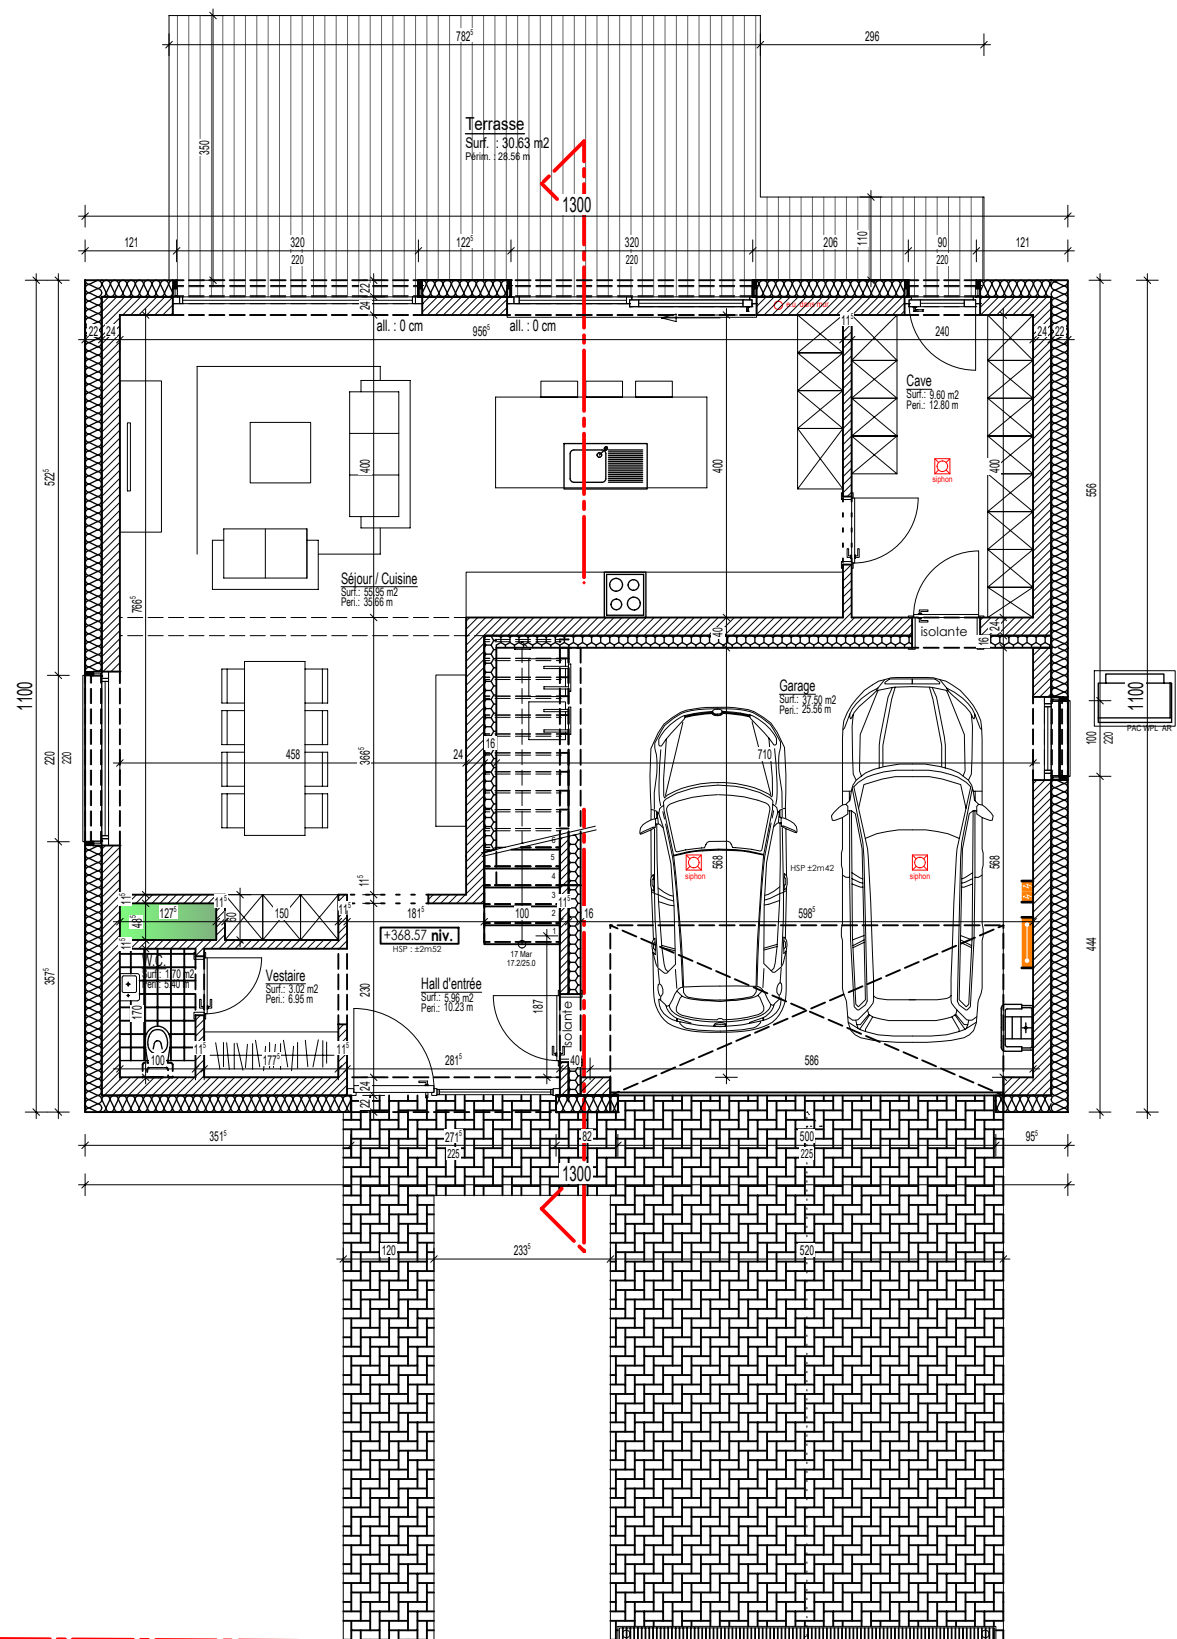

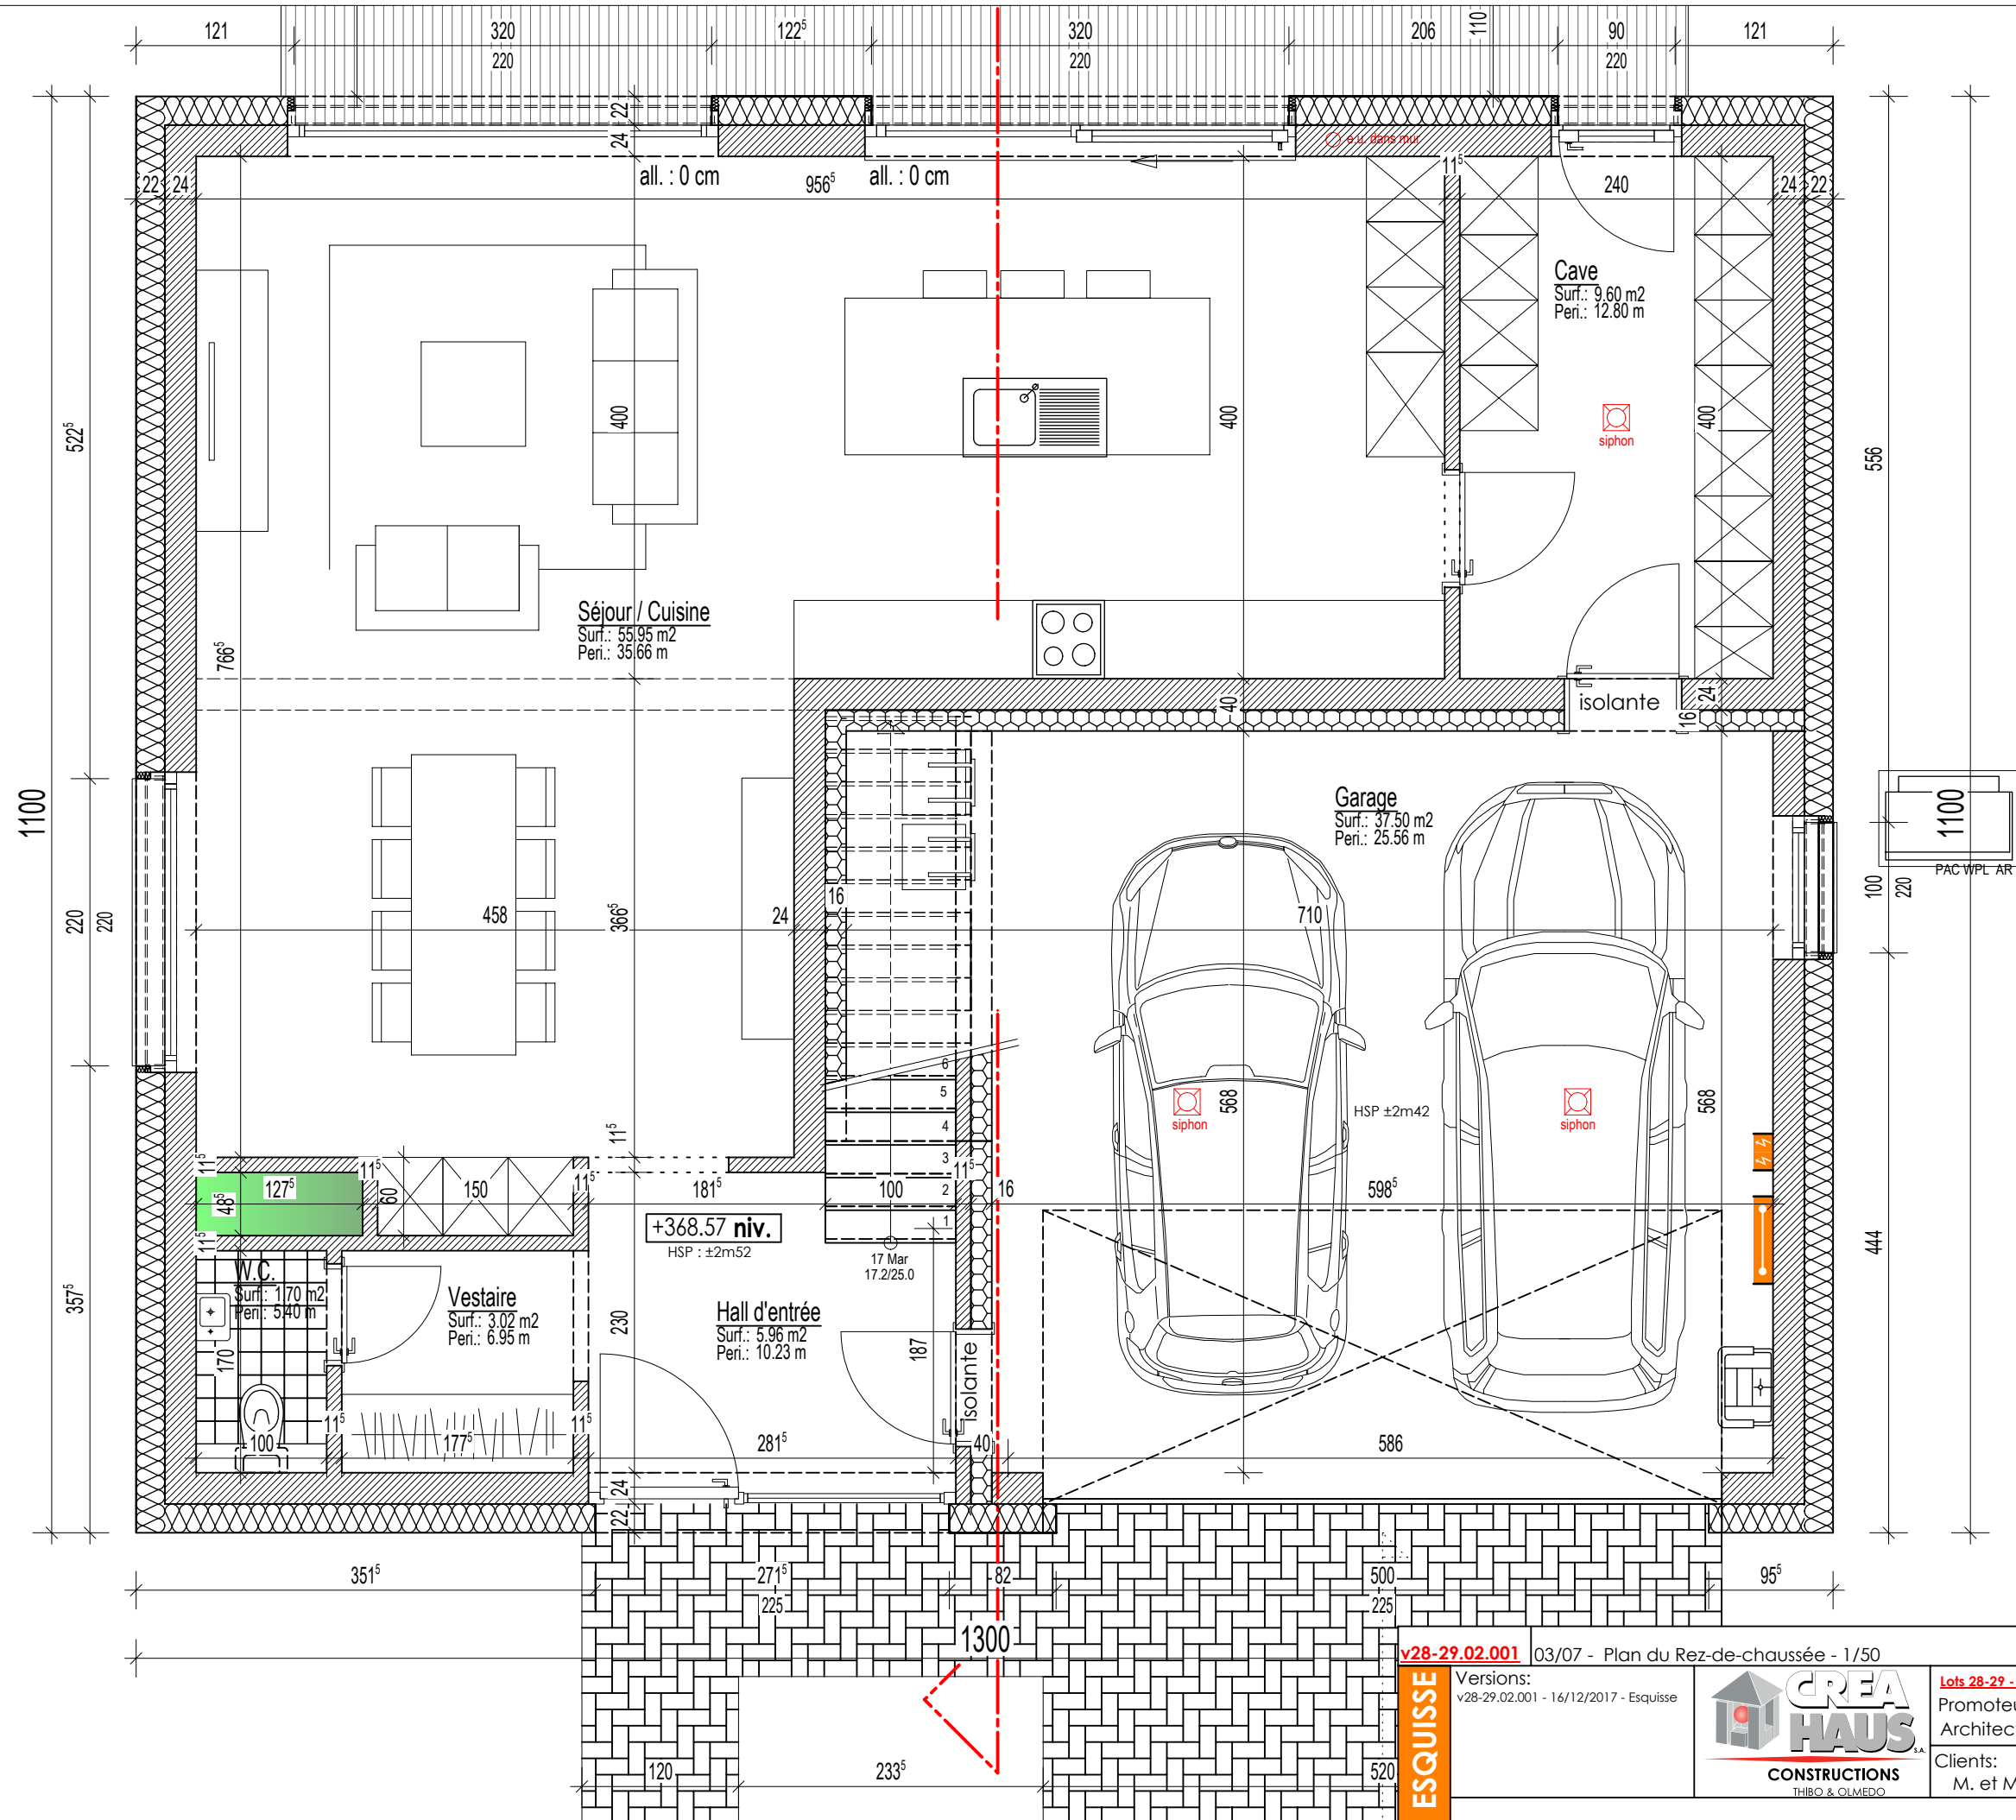

v28-29.02.001

ESQUISSE


03/07 - Plan du Rez-de-chaussée - 1/50


Versions:
v28-29.02.001 - 16/12/2017 - Esquisse





Lotis 28-29 - Lotiss. "Maeschbommerl" - Fingla
Promoteur: Crea Haus Constr. S.A.
Architecte: Vandermeeren Marc
Clients:
M. et Mme Client


[02810]

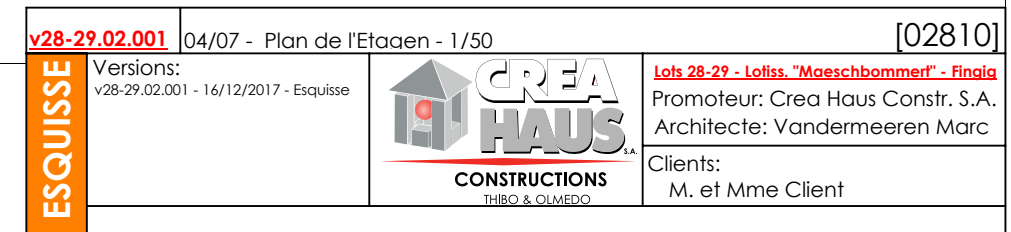

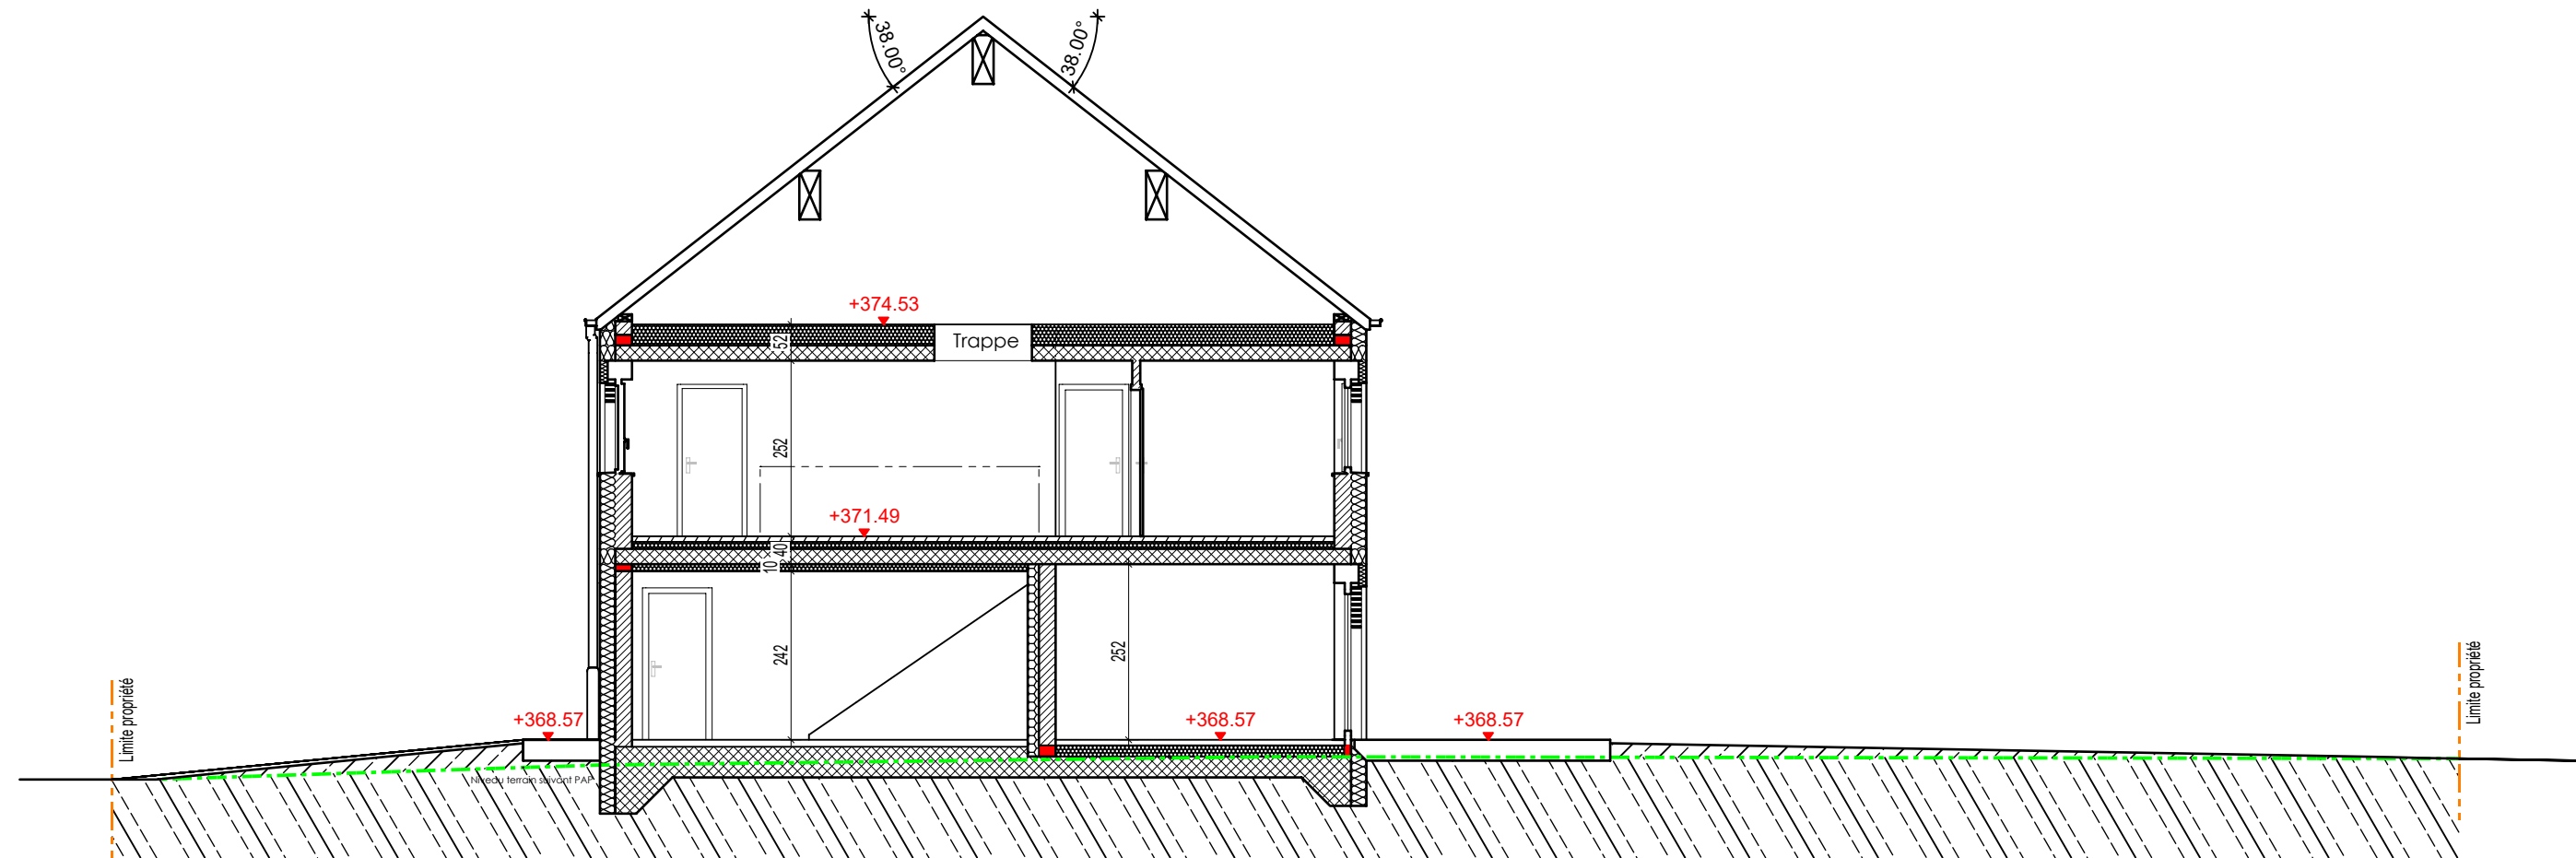

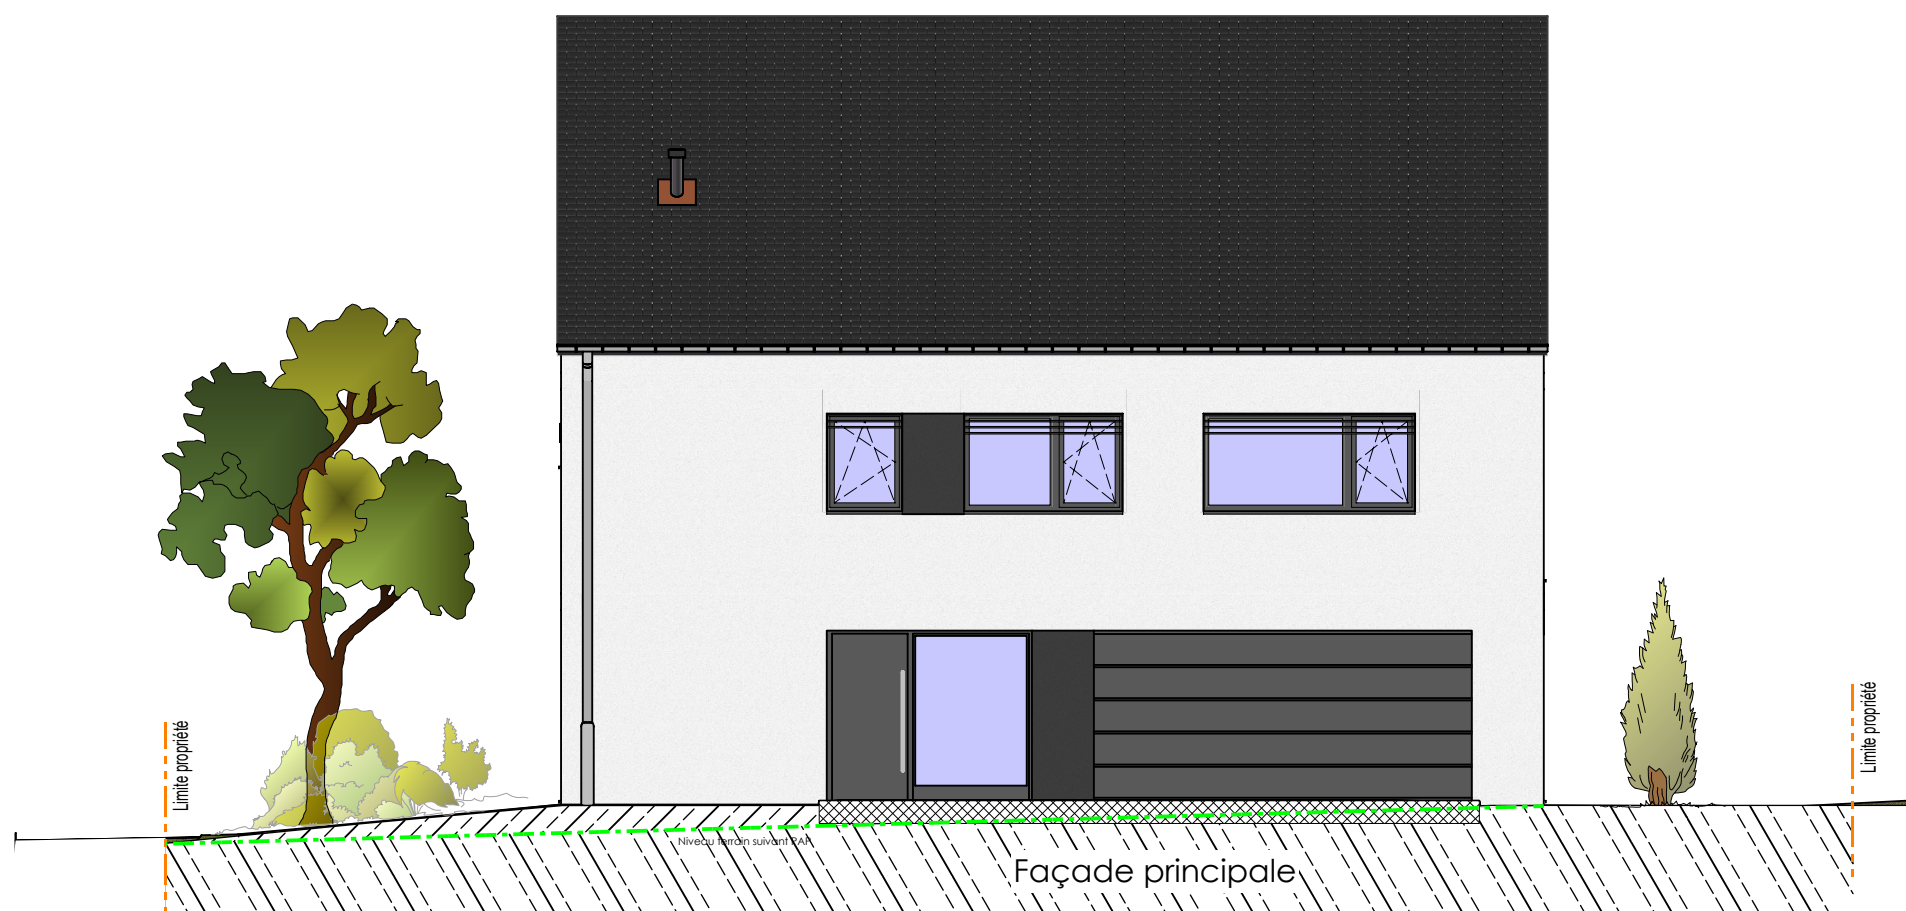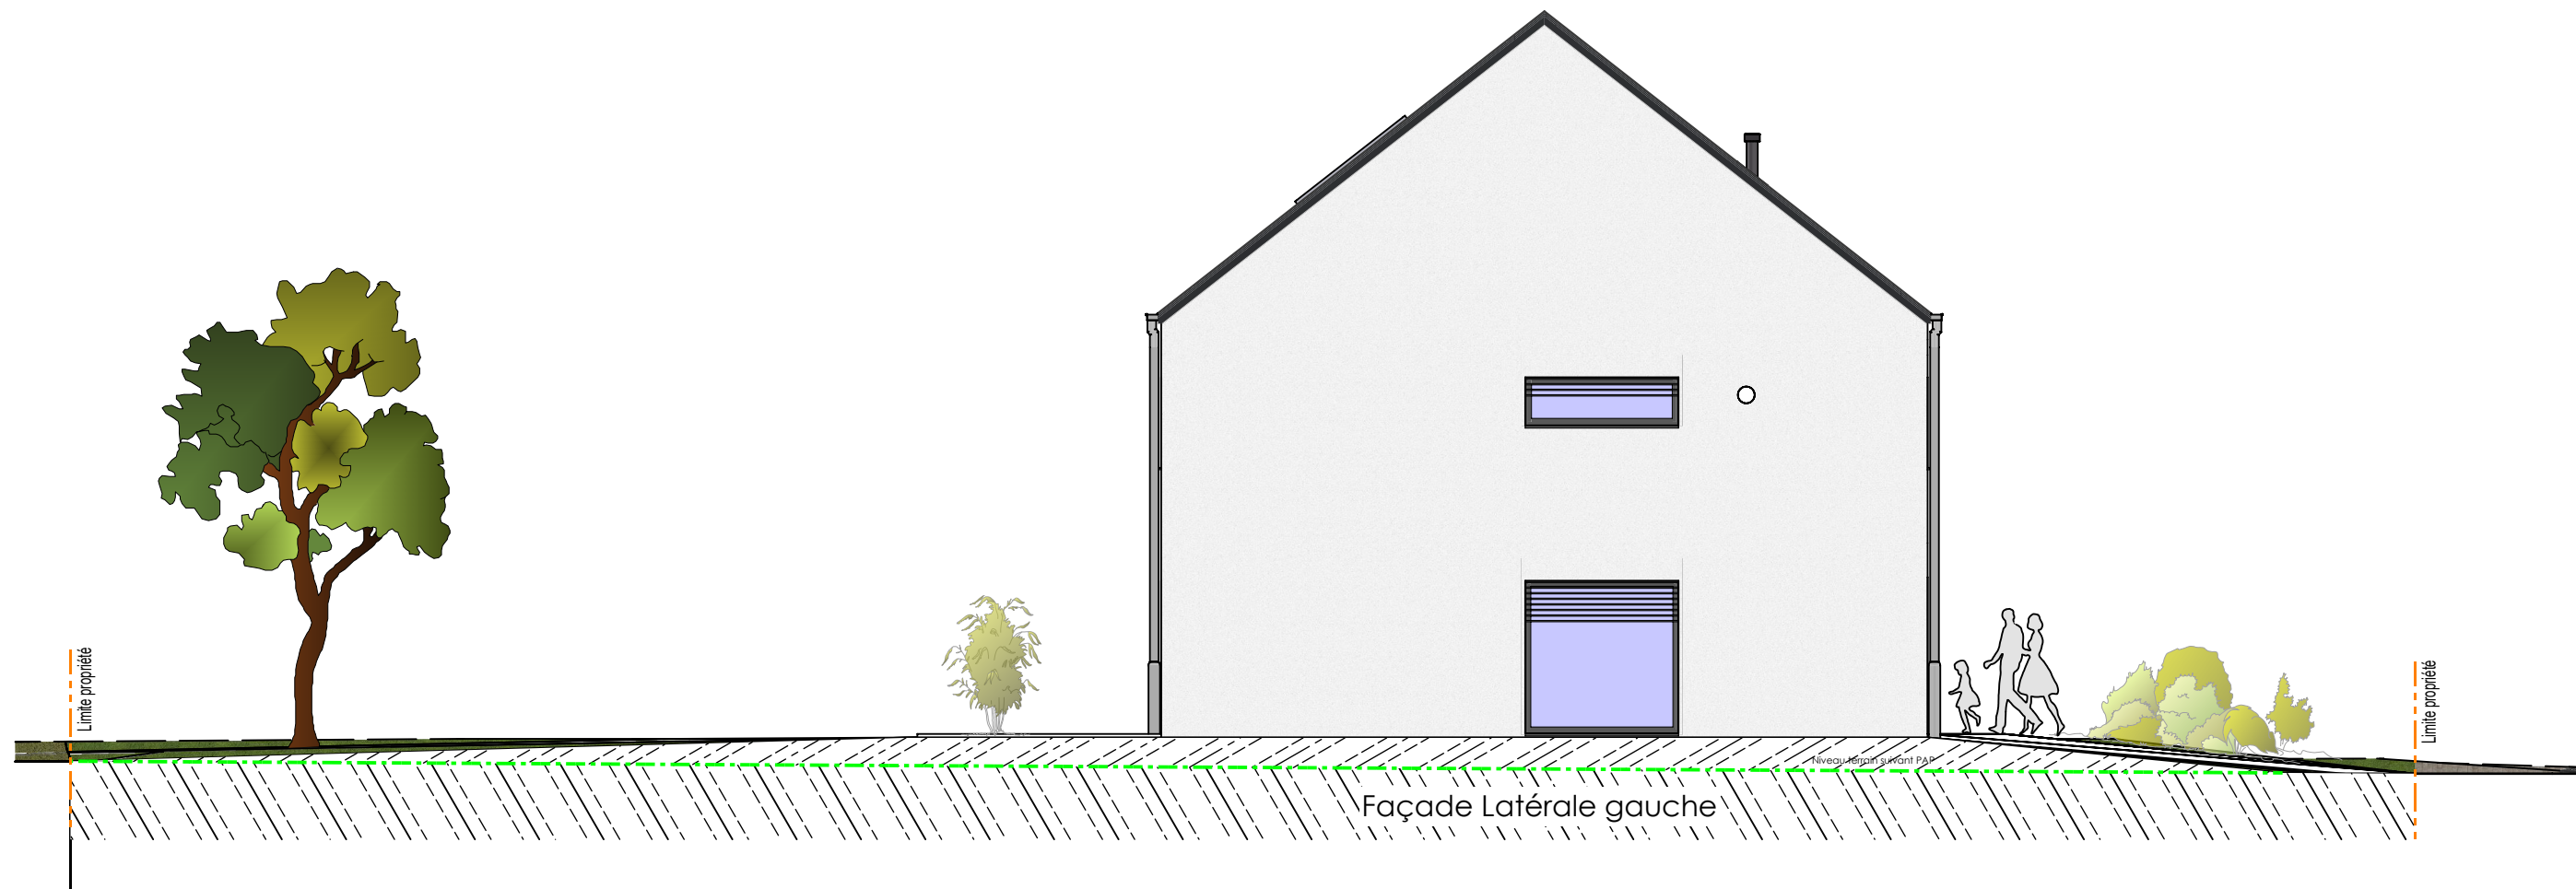

ESQUISSE	v28-29.02.001	06/07 - Façades - 1/100	[02810]
	Versions: v28-29.02.001 - 16/12/2017 - Esquisse	 CREA HAUS CONSTRUCTIONS THIBO & OLMEDO	Lots 28-29 - Lotiss. "Maeschbommerl" - Final Promoteur: Crea Haus Constr. S.A. Architecte: Vandermeeren Marc
			Clients: M. et Mme Client

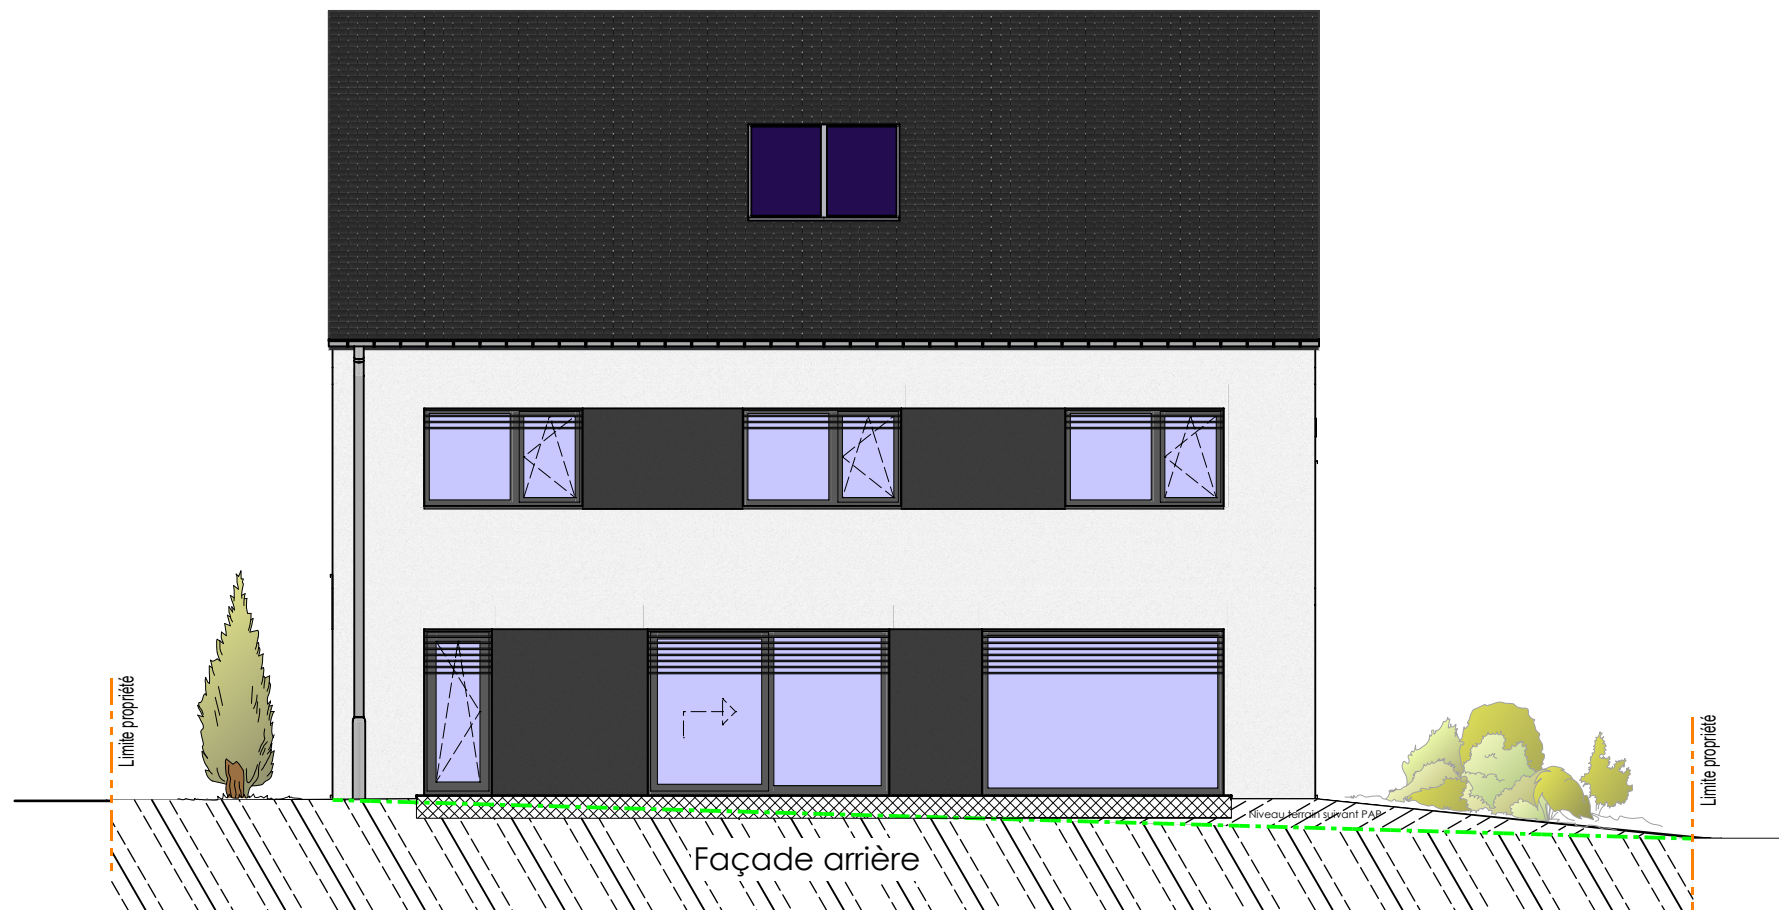

ESQUISSE	v28-29.02.001	07/07 - Façades - 1/100	[02810]
	Versions: v28-29.02.001 - 16/12/2017 - Esquisse	 CREA HAUS CONSTRUCTIONS THIBO & OLMEDO	Lots 28-29 - Lotiss. "Maeschbommerl" - Final Promoteur: Crea Haus Constr. S.A. Architecte: Vandermeeren Marc
			Clients: M. et Mme Client