


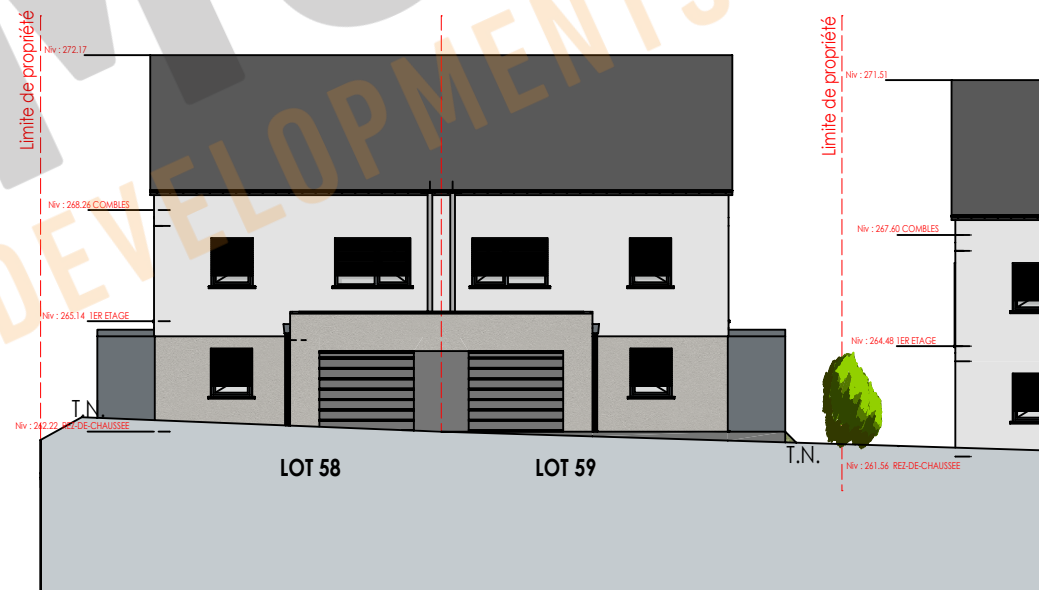
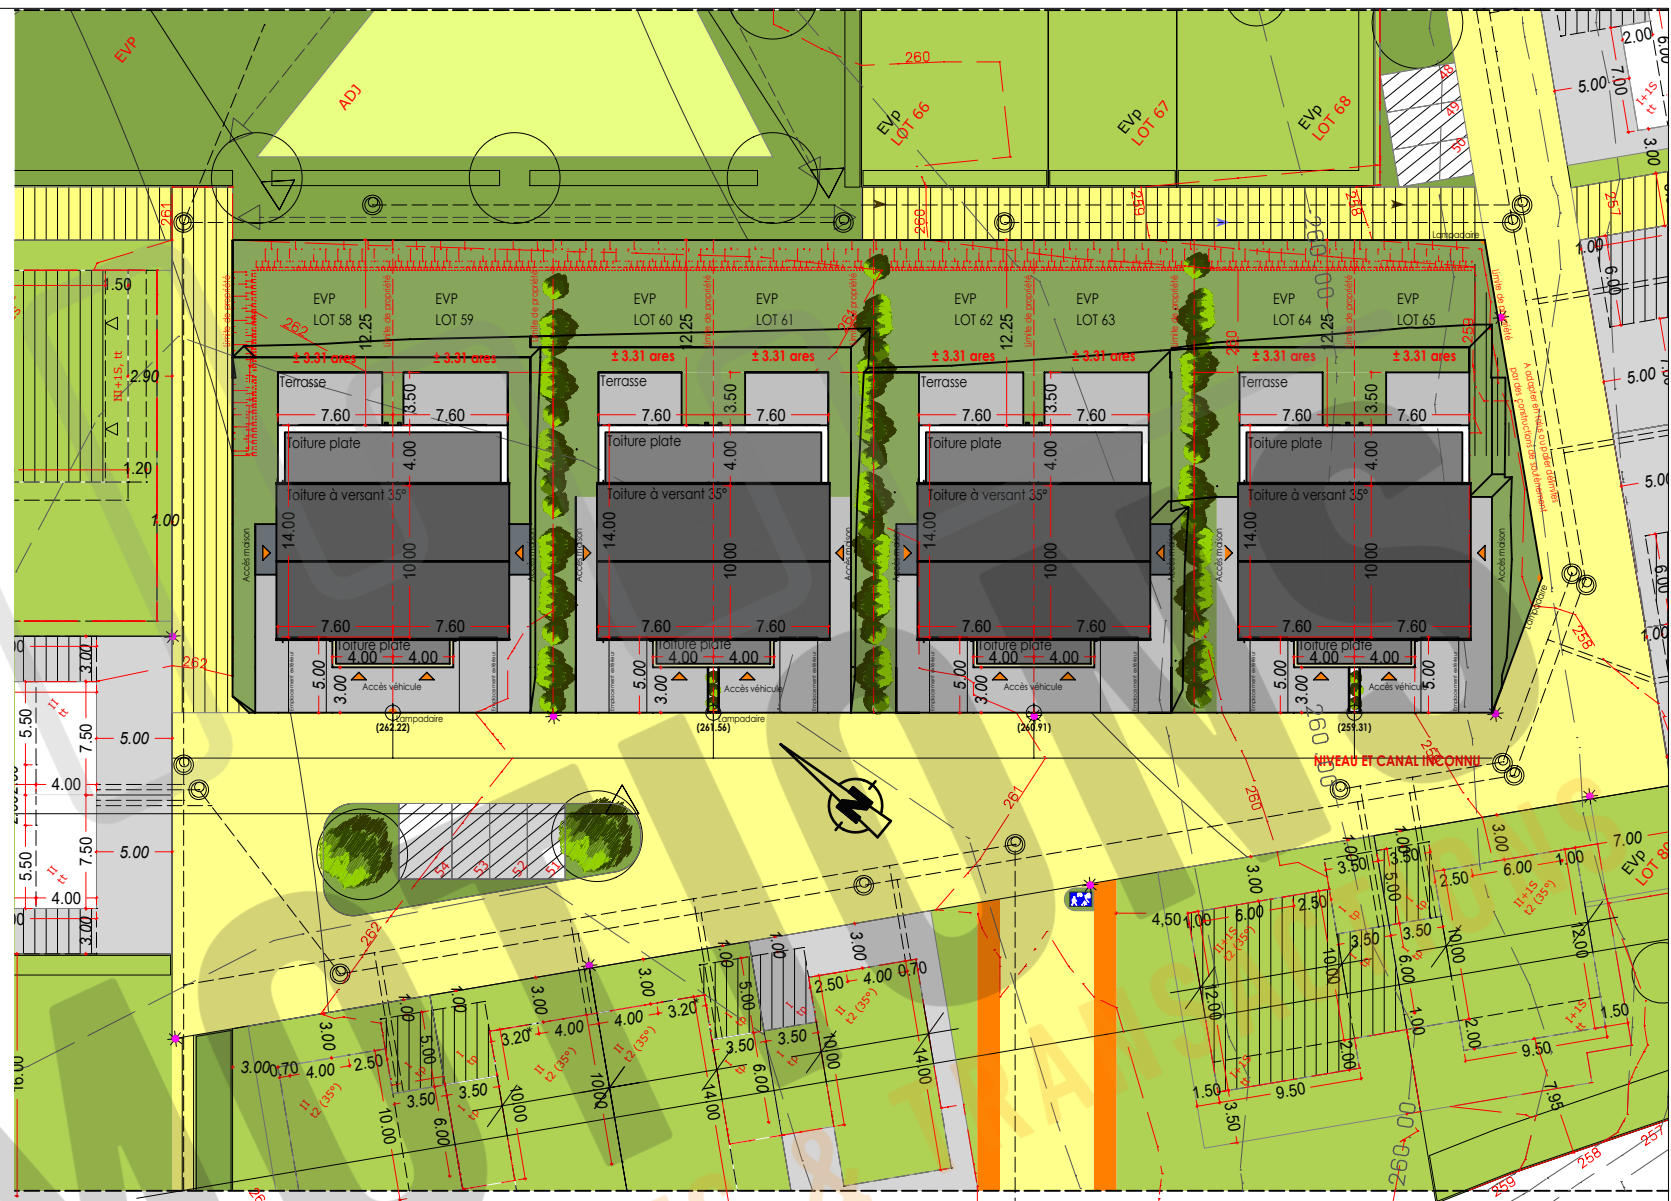
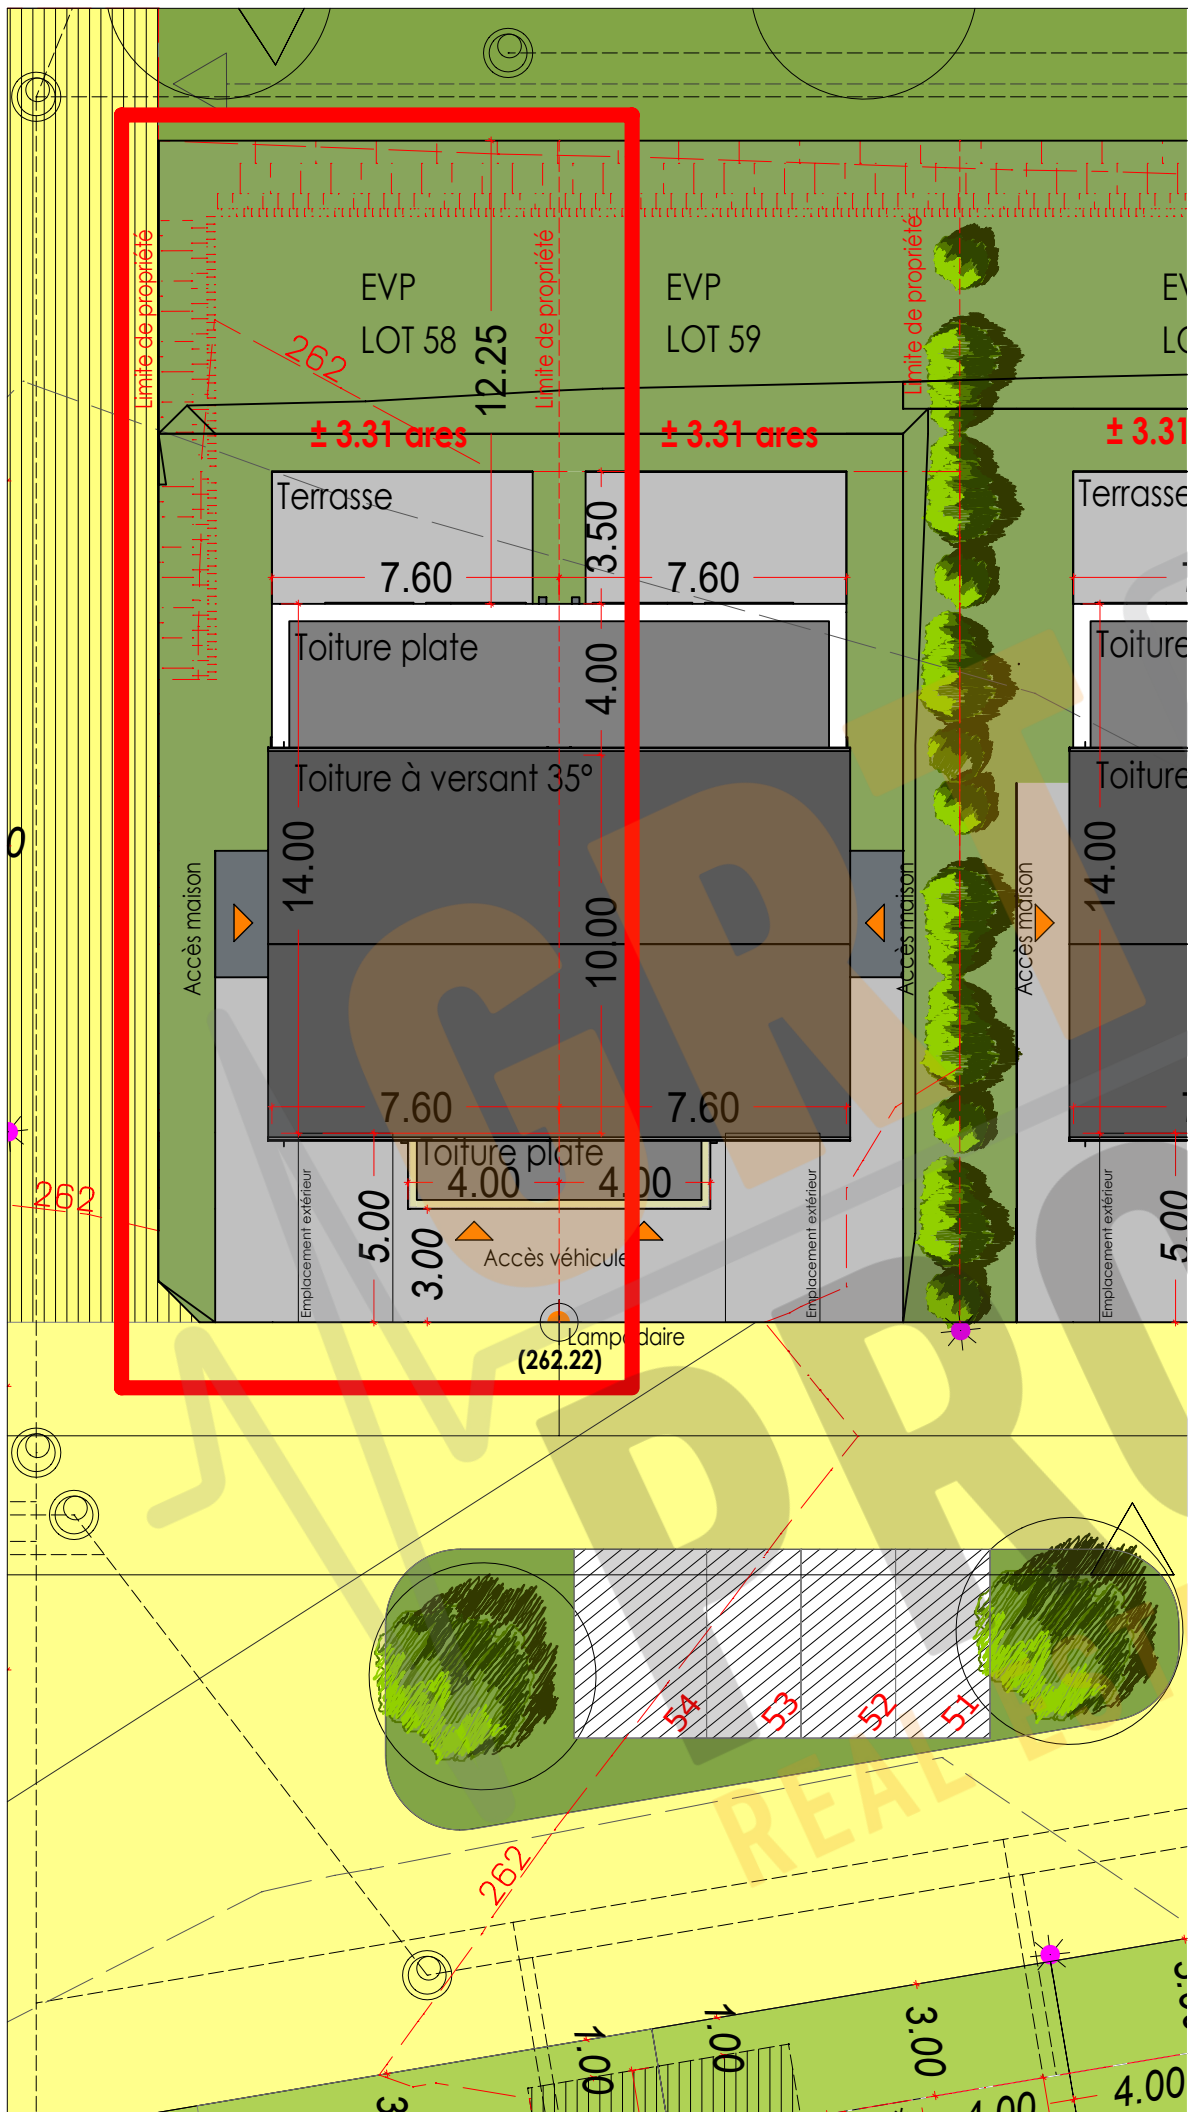


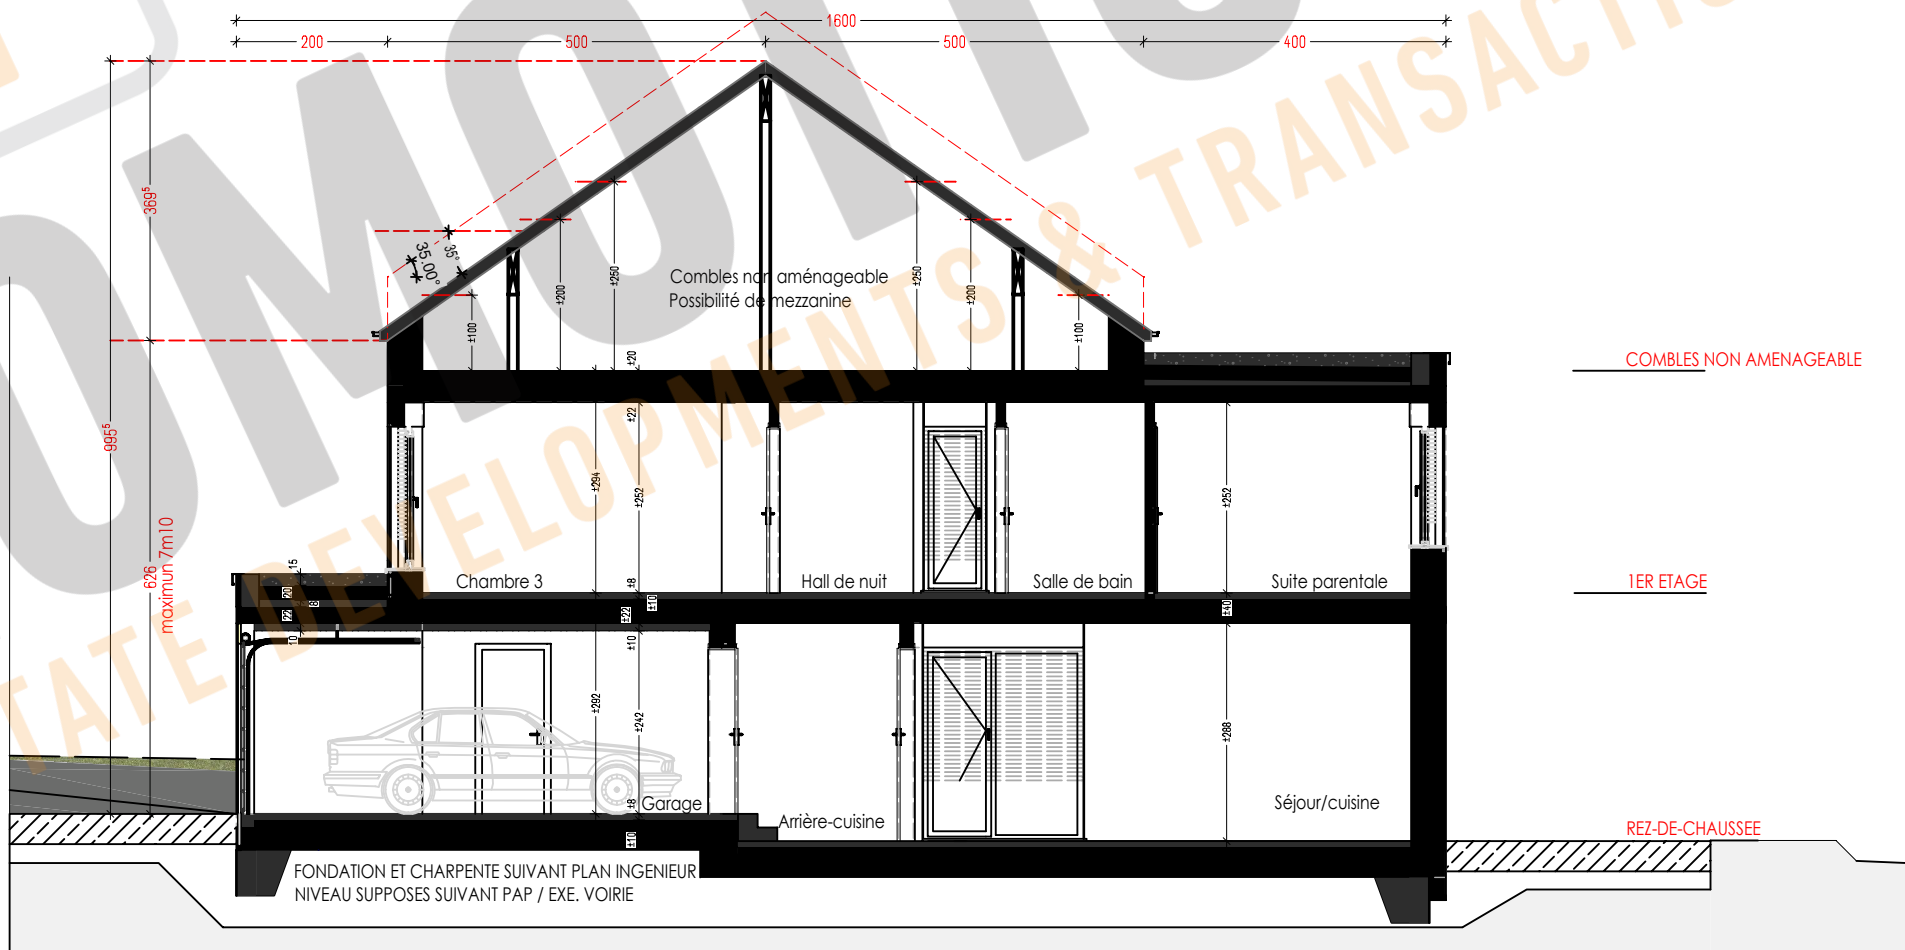

ESQUISSE	v58.01.001	01/03 - Implantation - 1/200 1/500	[02732]
	Versions: v58-65.01.005 - 24/07/2017 - ESQ v58.01.001 - 04/10/2017 - ESQ		
	 CONSTRUCTIONS THIBO & OLMEDO		
Lot 58 - Lotissement "Auf dem Moor" Eifelbrück			
Promoteur: Crea Haus Constr. S.A.			
Architecte: Vandermeeren Marc			
Clients: M. et Mme Client			

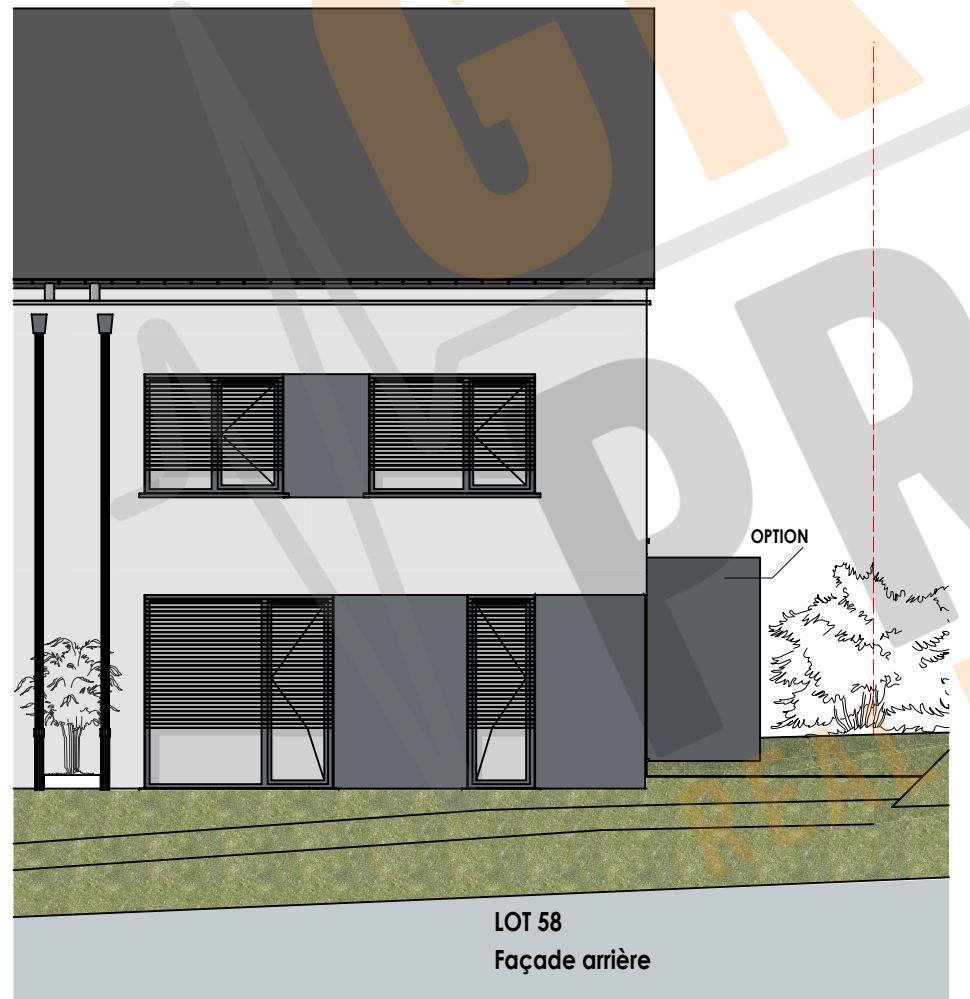

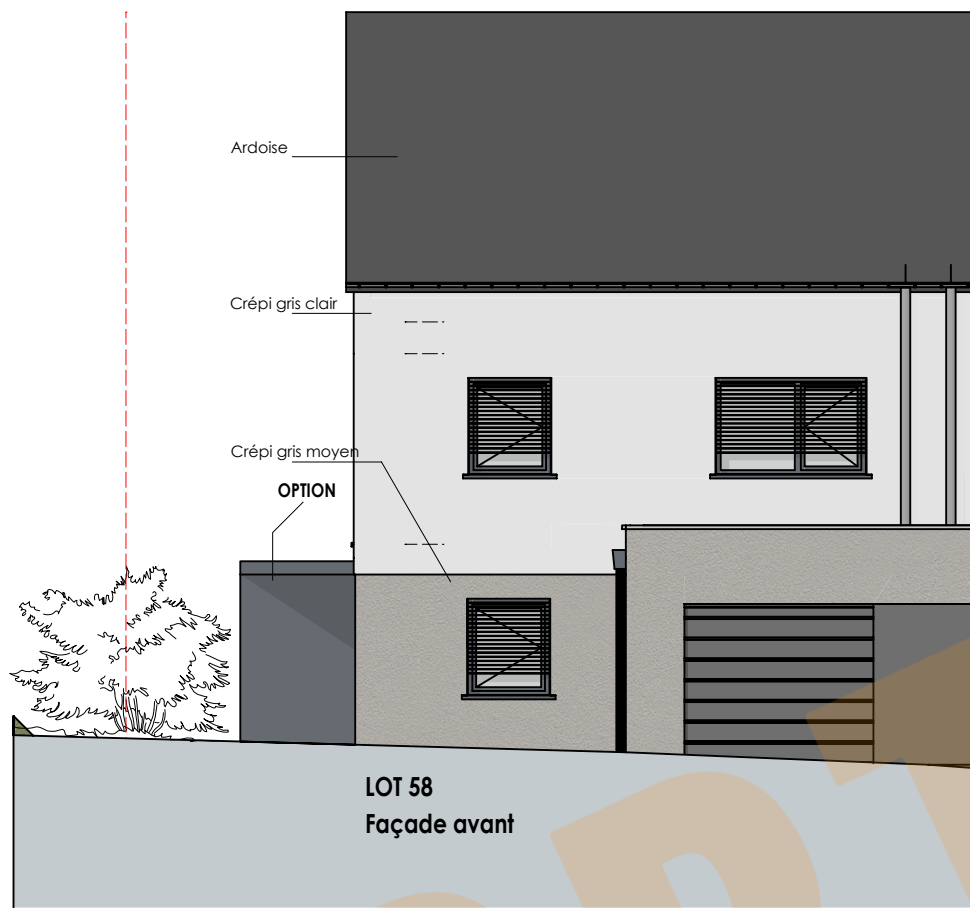

Coupe de principe

ESQUISSE	v58.01.001	03/03 - Façades et coupe - 1/100	[02732]
	Versions:		
	v58-65.01.005 - 24/07/2017 - ESQ		
	v58.01.001 - 04/10/2017 - ESQ		
			Lot 58 - Lotissement "Auf dem Moor" Eifelbrück
			Promoteur: Crea Haus Constr. S.A.
			Architecte: Vandermeeren Marc
			Clients:
			M. et Mme Client